


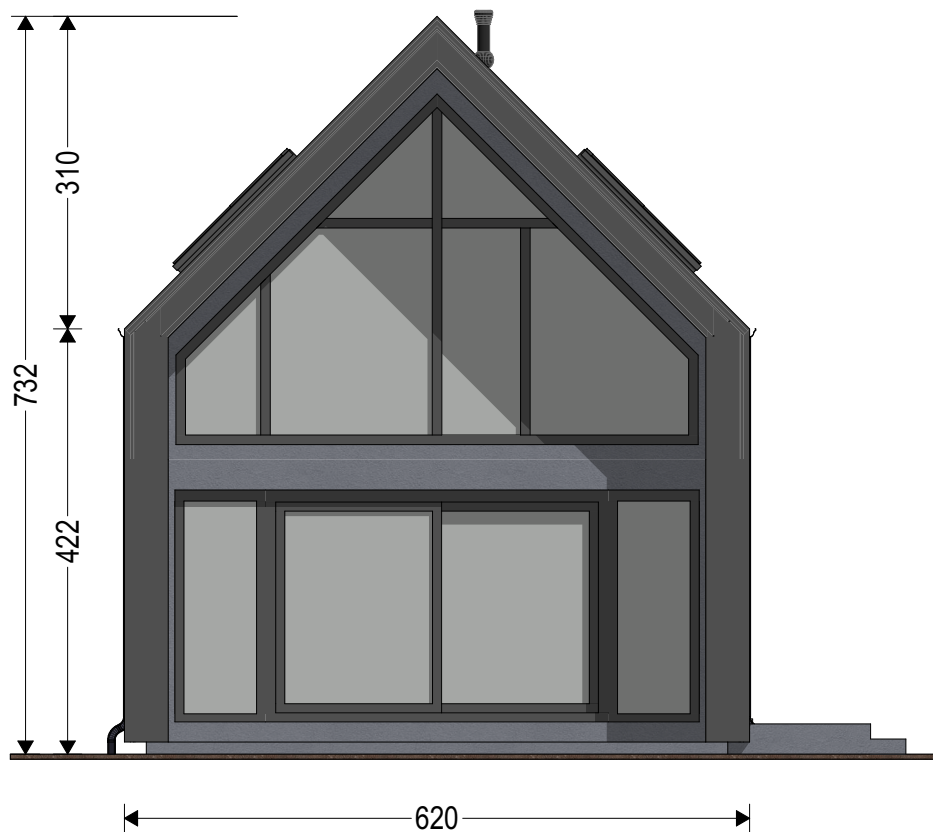


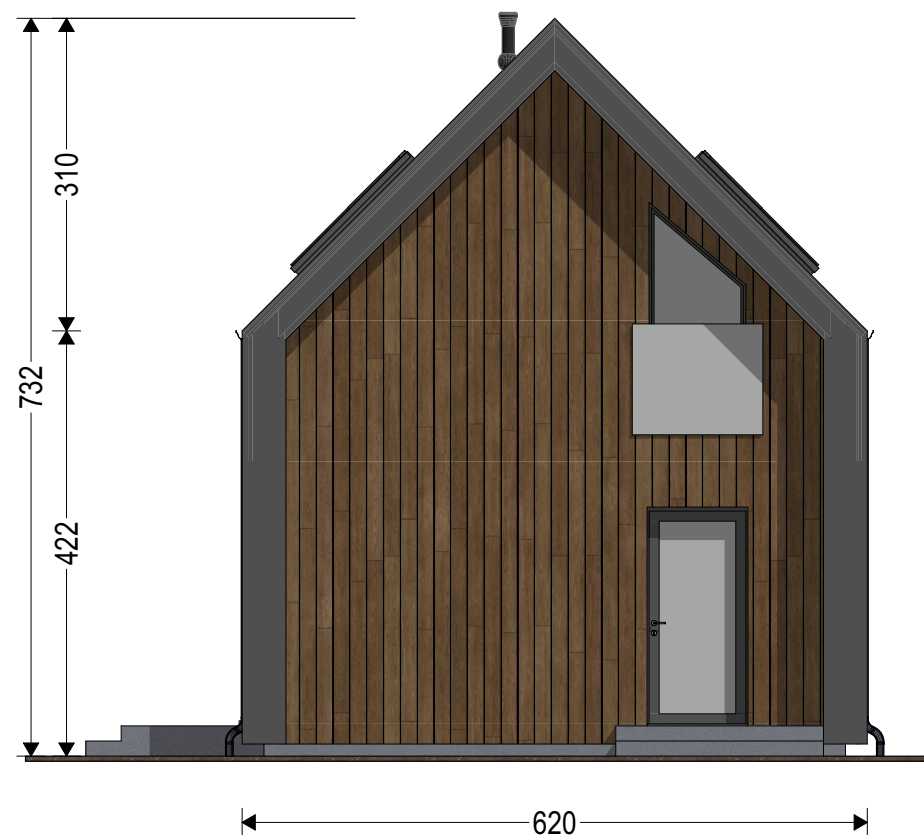

ELEWACJE
skala 1:75

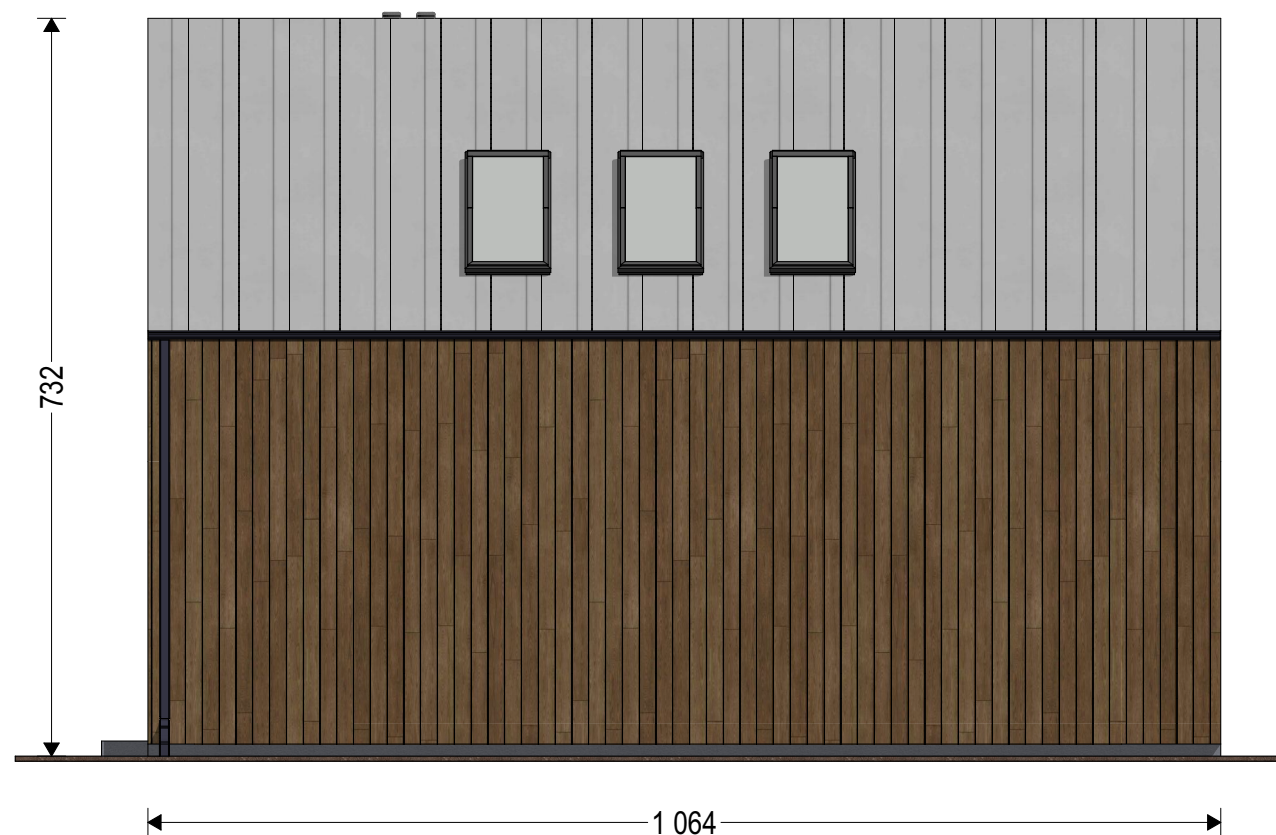


ELEWACJE
skala 1:75

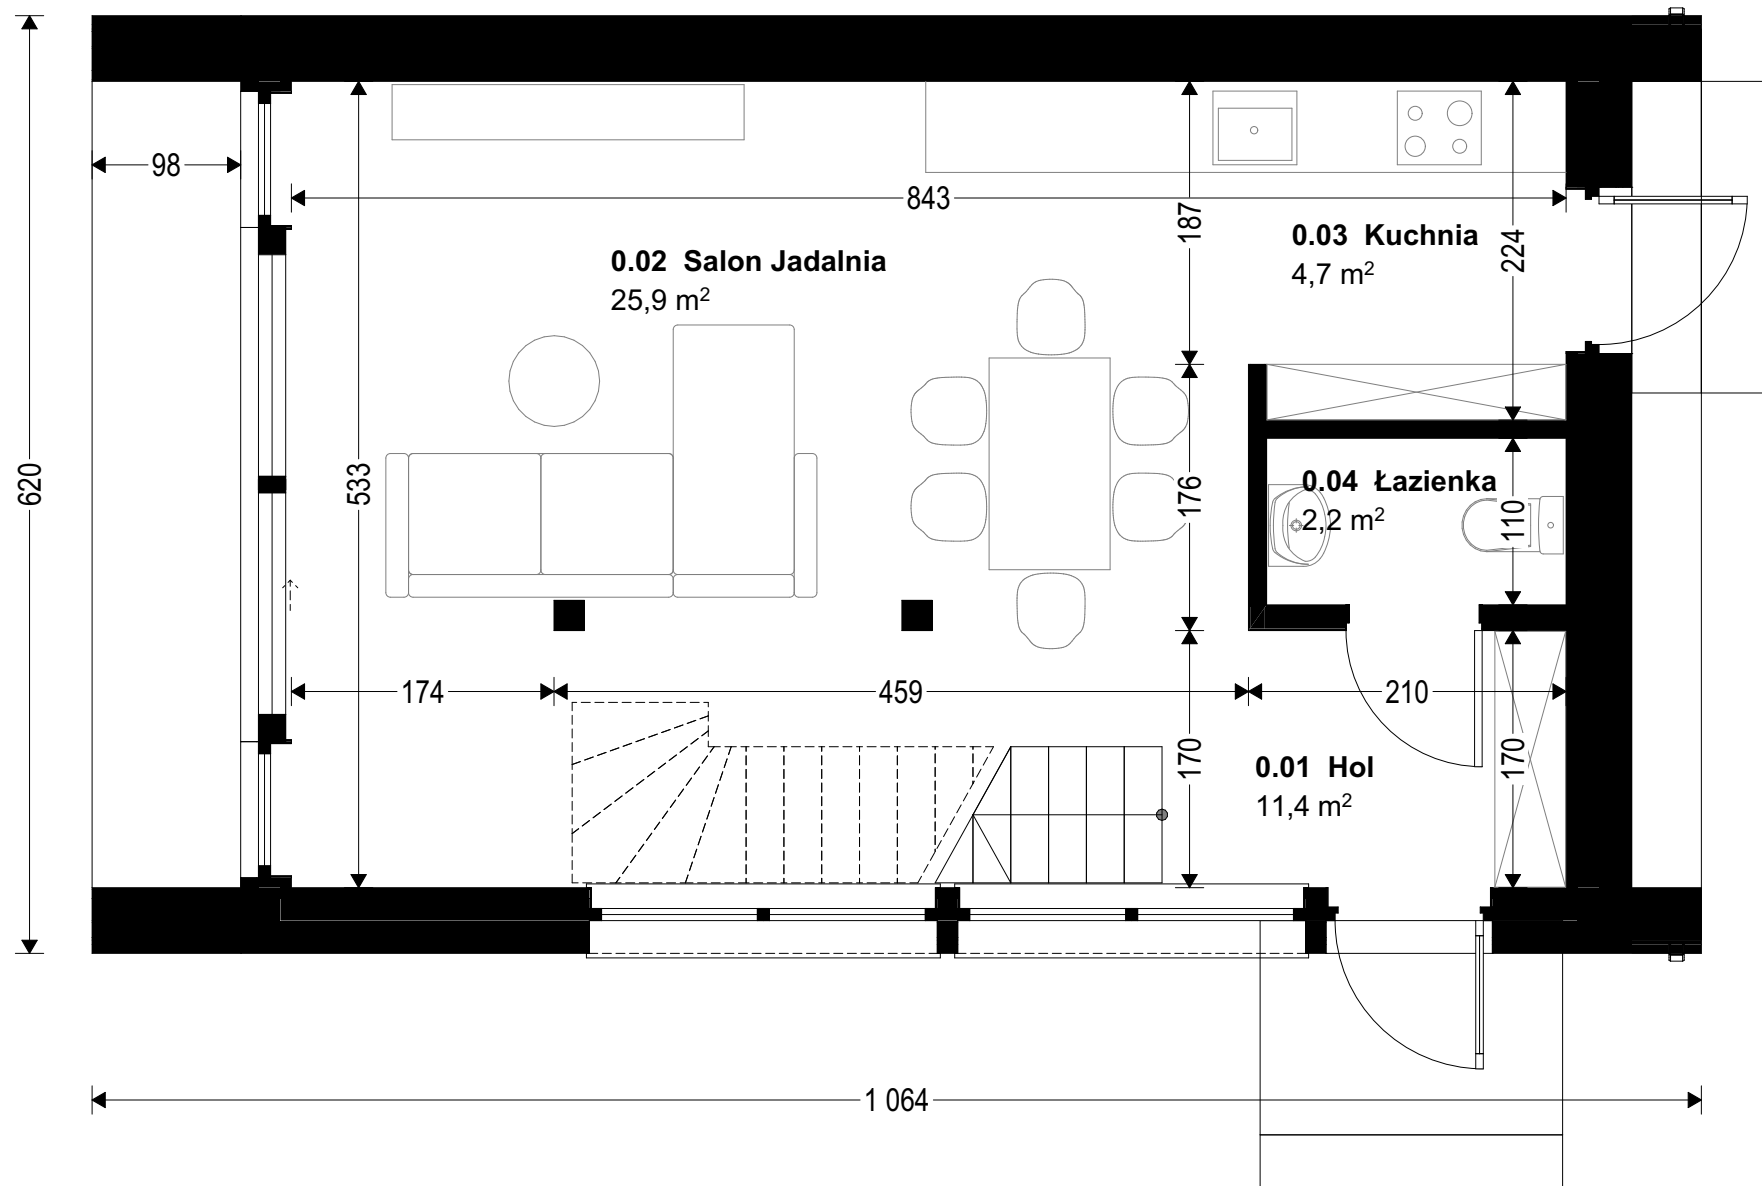

Nr	Pomieszczenie	S użytkowa	S podłogi
0.01	Hol	11,38	11,38
0.02	Salon Jadalnia	25,93	25,93
0.03	Kuchnia	4,66	4,66
0.04	Łazienka	2,18	2,18
		44,15 m²	44,15 m²

RZUT PARTERU
skala 1:50

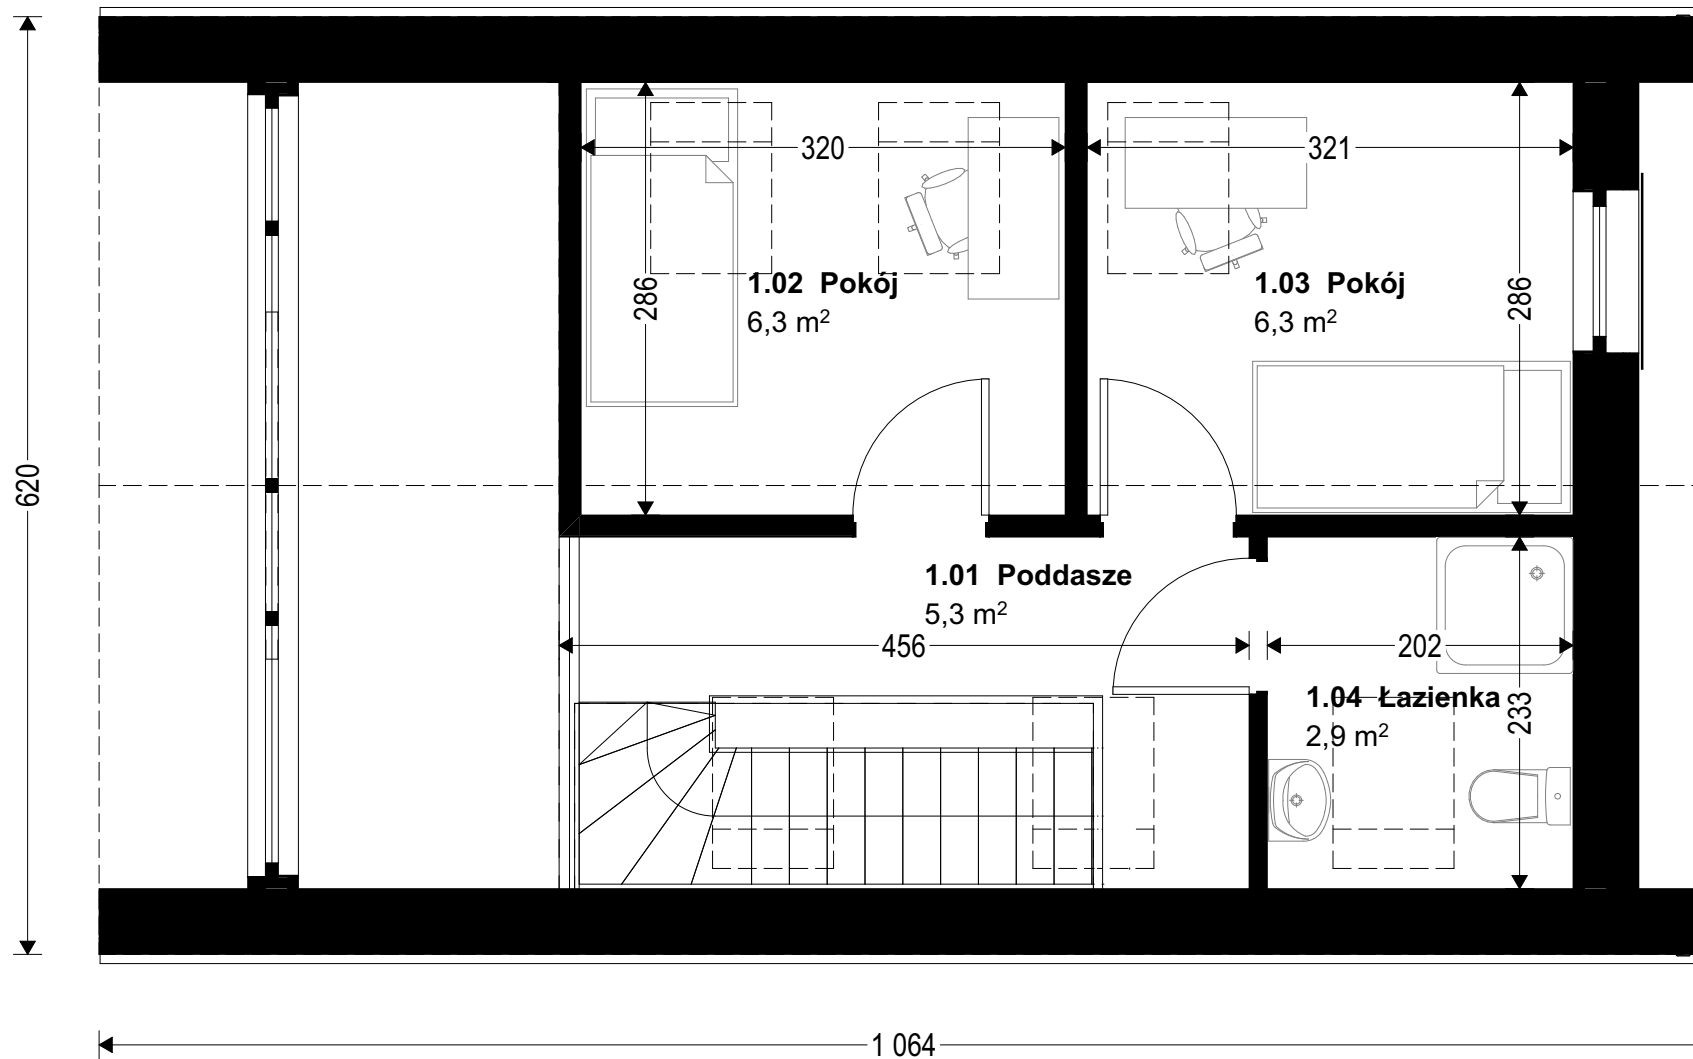

Nr	Pomieszczenie	S użytkowa	S podłogi
1.01	Poddasze	5,26	6,41
1.02	Pokój	6,28	9,16
1.03	Pokój	6,30	9,19
1.04	Łazienka	2,88	4,70
		20,72 m²	29,46 m²

RZUT PARTERU
skala 1:50